



EXHIBIT F

2309816
Page: 44 of 85
09/05/2008 04:36P



Charlotte Mills-Gallatin Co MTMISC 615.00

SITE PLAN WITH BUILDING PAD NUMBERS

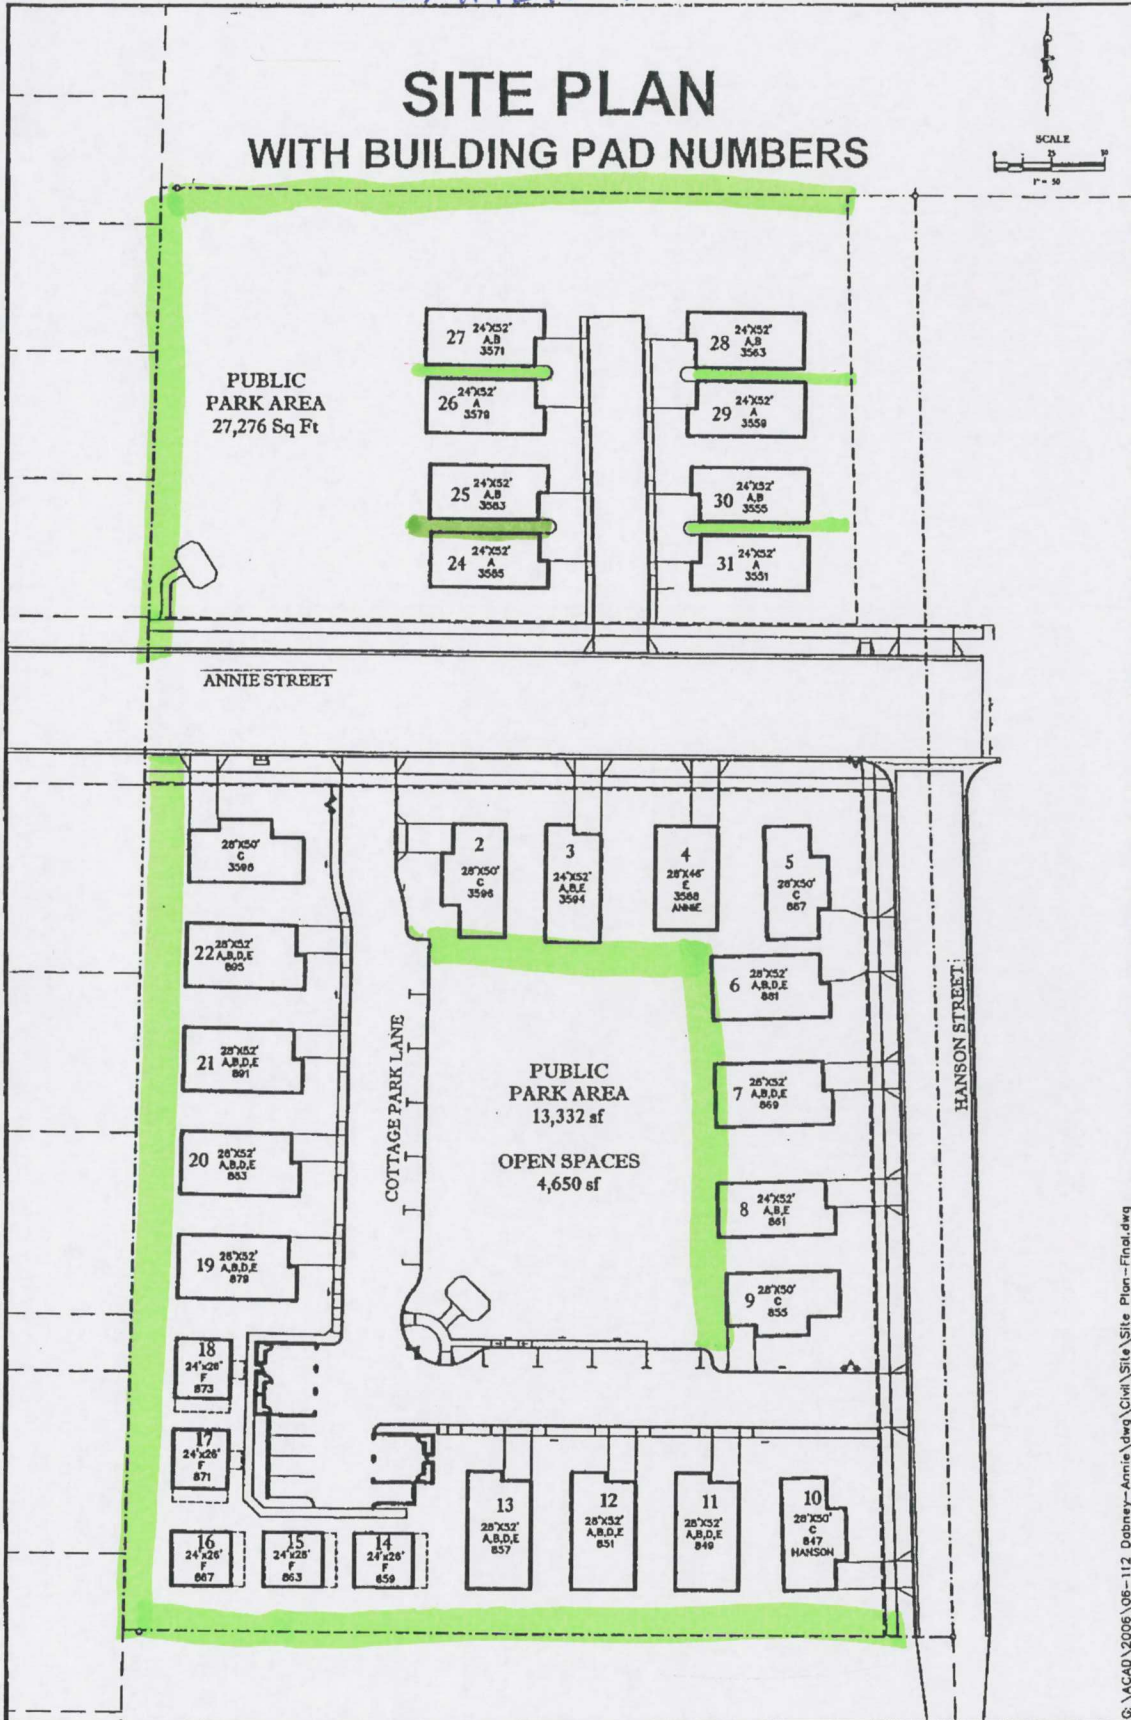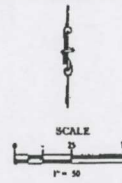

C:\CAD\2006\06-112 Dobney-Annie\dwg\Civil\Site\Site Plan--Final.dwg

ANNIE STREET COTTAGES
BOZEMAN, MT

MADISON ENGINEERING
924 STONERIDGE DR. STE 1, BOZEMAN, MT 59718
PHONE (406) 586-7355 FAX (406) 586-7357

FIGURE A

DRAWN BY: CGB

DATE: 1/9/08

J.O.# 06-112